



















COLOUR SCHEME

1	2	3	4	5	6	7	8	9	a	b	c	d	e	f	0
															



HOMER WATSON FACADE

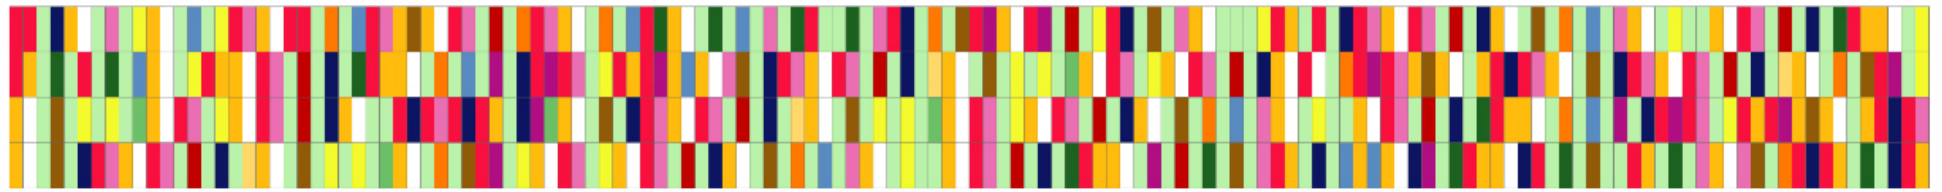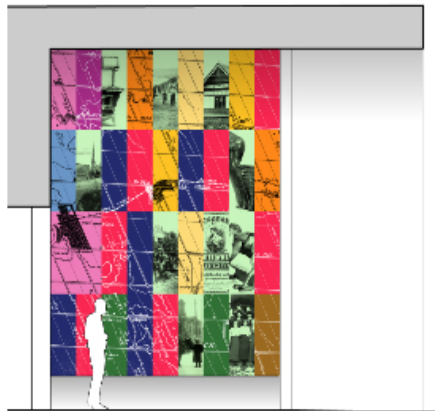

ENTRY ELEVATION: SOUTH



ENTRY ELEVATION: EAST

